



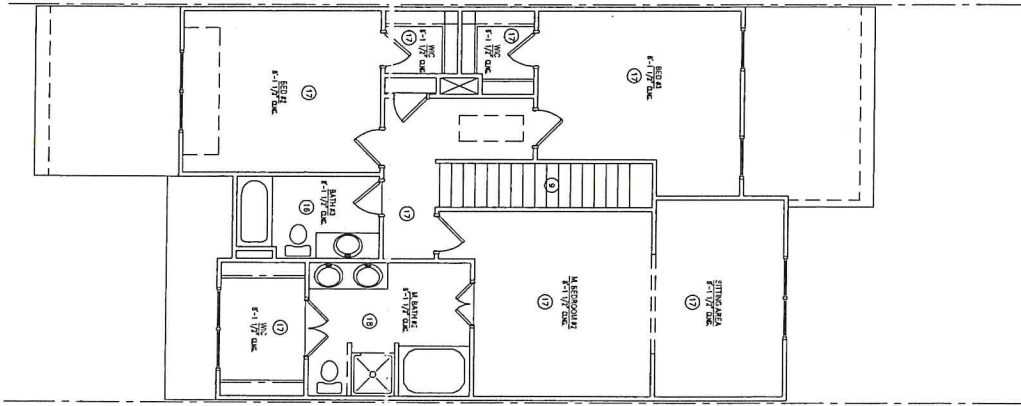


SECOND FLOOR PLAN - MASTER SUITE OPTION

SCALE: 1/4" = 1'-0"

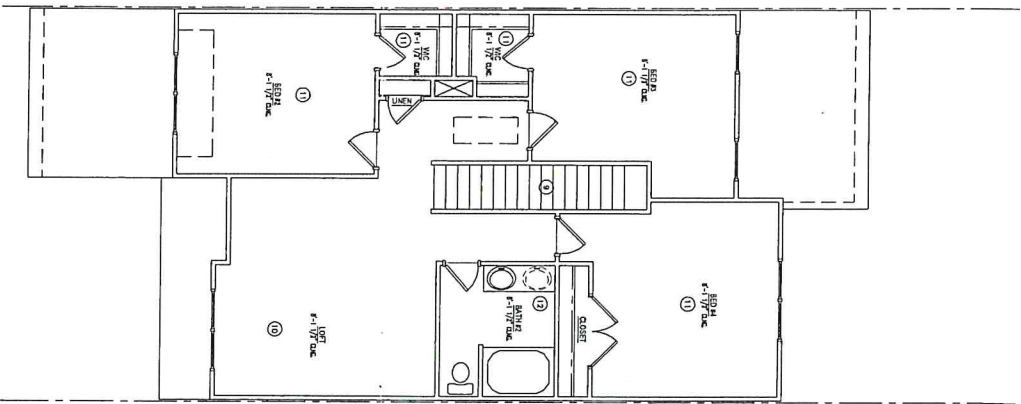

SECOND FLOOR PLAN - STANDARD

SCALE: 1/4" = 1'-0"

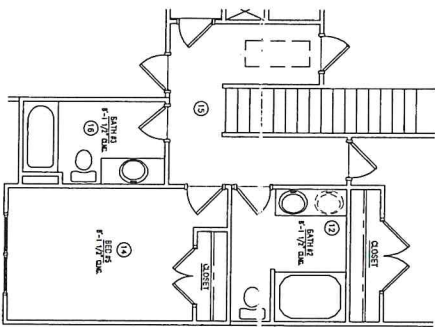

BATH 3 / BED 5 OPTION

SCALE: 1/4" = 1'-0"



JOB START DESCRIPTION	
DATE	
PROJECT NO.	
DESIGNER	
DATE	
PROJECT NO.	
DESIGNER	
DATE	

DATE: 12/18
PROJECT NO.: 2016-05
SHEET NUMBER:
7.2

LINDERBACH
SECOND FLOOR
COVERING

DATE	REVISION #	UPDATED BY

D.R. HORTON **DHI**
America's Builder **NYSE**


Copyright 2010, All Rights Reserved

URBAN
ARCHITECTURAL GROUP
704.441.1234
10000 North Carolina Highway 100
Charlotte, NC 28217
www.urbanarchitectural.com


FIRST FLOOR PLAN

0 4 8 12

SCALE: 1/4" = 1'-0"

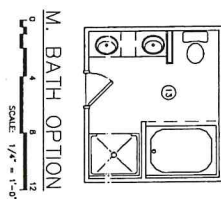

M. BATH OPTION

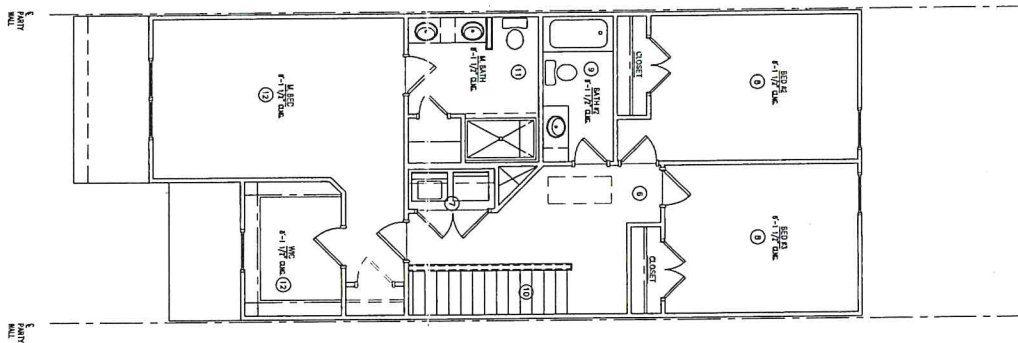


SECOND FLOOR PLAN

0 4 8 12

SCALE: 1/4" = 1'-0"

JOB START DESCRIPTION	
JOB #	DATE
DRAWN BY:	LOT #:
SUBMISSIONS:	
EUTEC:	

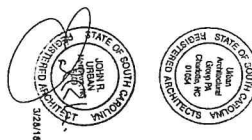

ARCHITECTURAL GROUP
1142 Main Drive Suite 200
Baltimore, North Carolina 27118
847.1879 or
847.9440 fax
www.literella.com



URBAN
ARCHITECTURE

D·R·HORTON **DHI**
NYSE
America's Builder

Copyright 2010, All Rights Reserved

AVIATOR

**FIRST AND SECOND
FLOOR COVERING**

7.1

This architectural drawing shows a cross-section of a building facade. The structure is composed of several vertical elements: a brick wall on the left, a large window with a decorative frame in the center, and a balcony with a railing on the right. The drawing is oriented vertically, with the top of the building at the bottom of the page. The brick wall is detailed with a pattern of small squares. The window has a multi-paned design. The balcony is supported by a small structure. The drawing is a black and white line drawing, typical of architectural plans.

HEATED FIRST FLOOR	837
HEATED SECOND FLOOR	908
TOTAL HEATED AREAS	1625
CANAL	236
FRONT PORCH	28
REAR PORCH	100
STORAGE	8
TOTAL UNDER ROOF	3201
OPTIONAL SCREEN PORCH	100

NOTE: CALCULATED NET GROSS AREA DOES NOT INCLUDE GARAGE AND PORCHES. SQUARE FOOTAGE OF PORCHES IS LISTED SEPARATELY.


HEATED FIRST FLOOR	1207
HEATED SECOND FLOOR	913
TOTAL HEATED AREAS	2120
CANALS	343
SEA PORCH	37
TRIAL PORCH	48
SEA PORCH	100
STORAGE	0
TOTAL UNDER ROOF	2359
OPTIONAL SCREEN PORCH	112

HEATED 1ST FLOOR	1000
HEATED SECOND FLOOR	1040
TOTAL HEATED AREAS	2100
GARAGE	245
FRONT PORCH	57
REAR PORCH	77
STORAGE	0
TOTAL UNHEAT. ROOF - STANDARD	2479
OPTIONAL GREEN PORCH	111

TOTAL UNHEATED ROOF AREA (EXCLUDING GREEN PORCH)
 2479 S.F. (SEE NOTE 1) (SEE NOTE 2) (SEE NOTE 3)
 TOTAL UNHEATED ROOF AREA (INCLUDING GREEN PORCH)
 2590 S.F. (SEE NOTE 1) (SEE NOTE 2) (SEE NOTE 3)

This architectural drawing shows a cross-section of a building facade. The structure is composed of several vertical elements: a brick wall on the left, a large window with a decorative frame in the center, and a balcony with a railing on the right. The drawing is oriented vertically, with the top of the building at the bottom of the page. The brick wall is detailed with a pattern of small squares. The window has a multi-paned design. The balcony is supported by a small structure. The drawing is a black and white line drawing, typical of architectural plans.

A20	COVER FLEET
A21	EXTENSIVE ELEVATION
A22	LIMITED ELEVATION
A23	SOIL ELEVATION
A24	INTERVAL PLAY (SEE FOR PLANNING LOCATIONS ON 7)
A25	INTERVAL PLAY
A26	SECOND TROOP TALK
A27	SOFT PLAY
A28	INTER TROOP (LATERAL)
A29	SECOND TROOP DETACHMENT
A30	WALL DETENTION AND STRIKES
A31	WALL DETENTION AND STRIKES
A32	WALL DETENTION AND STRIKES
A33	WALL DETENTION AND STRIKES
A34	WALL DETENTION AND STRIKES
A35	WALL DETENTION AND STRIKES

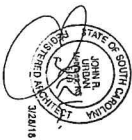
[illegible]

**BARFOOT DYE
TOWNHOMES
6-UNIT BUILDING**

A0.0

Copyright 2010, All Rights Reserved

ARCHITECTURAL GROUP
841.1555 in 1344 Main Street Suite 200
704 841.8445 in Murfreesboro, North Carolina 28135
www.1344main.com

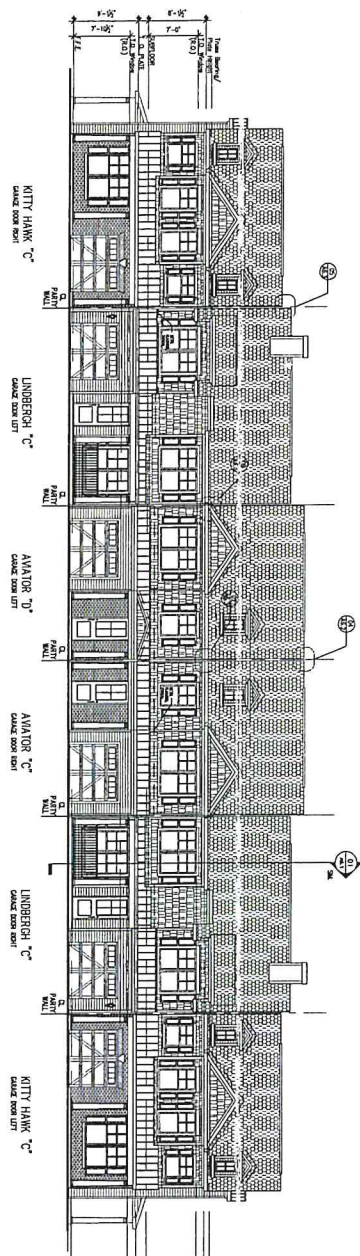

FRONT ELEVATION

SCALE: 1/8" = 1'-0"

JOB START DESCRIPTION	
JOB #	DATE
DRAWN BY:	LOT #:
SUBDIVISION:	
SHEET:	

A1.1

**EXTERIOR FRONT
ELEVATION**

**BAREFOOT DYE
TOWNHOMES
6-UNIT BUILDING**


[illegible]

Copyright 2010, All Rights Reserved




ARCHITECTURAL GROUP
841.1829 in
704 841.8440 in
1112 Main Drive Suite 200
Baltimore, North Carolina 27183
www.11aarch.com

D·R·HORTON **DHI**
NYSE
America's Builder

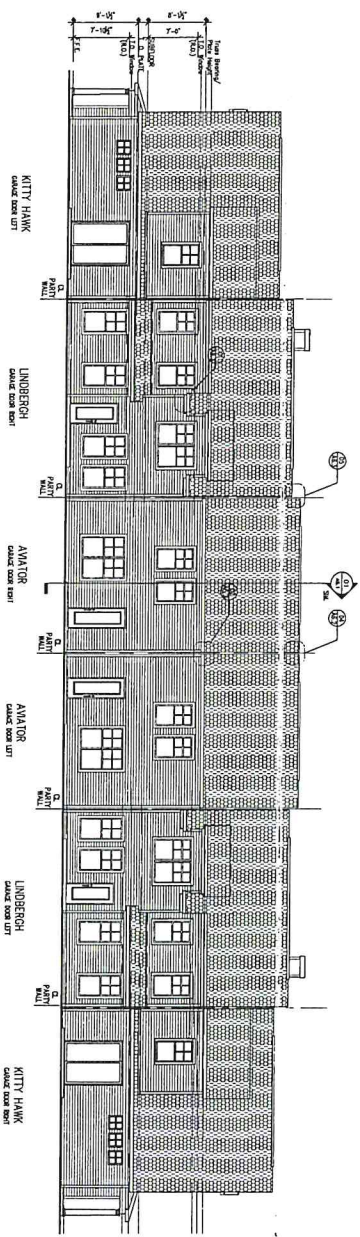

REAR ELEVATION
1" = 8'-0"

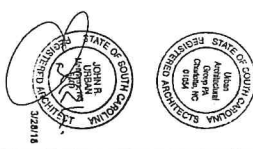

JOB START DESCRIPTION	
DATE	DATE
DESCRIPTION	LOT #
DATE	DATE

DATE: 3/28/18
PROJECT NO: 2018-01
SHEET NUMBER: A1.2


BARFOOT DYE
TOWNHOMES
6-UNIT BUILDING
EXTERIOR REAR
ELEVATION

DATE	REVISION #	UPDATED BY:

D.R. HORTON **PHI**
America's Builder **NYSE**

Copyright 2010, All Rights Reserved


URBAN
ARCHITECTURAL GROUP
1015 River Street, Suite 202
Riverside, South Carolina 29155
Tel: 843.540.1234
Fax: 843.540.1234
www.urbanarchitectural.com

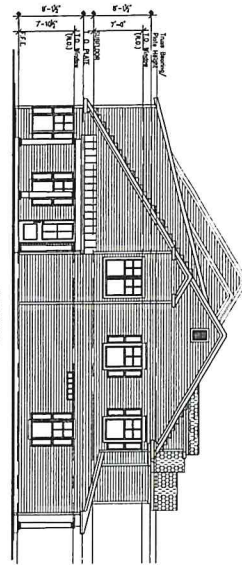

KITTY HAWK

LEFT SIDE ELEVATION

0 3 6 12
SCALE 1/8" = 1'-0"

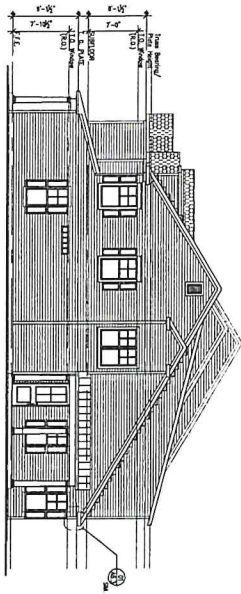

KITTY HAWK

RIGHT SIDE ELEVATION

0 3 6 12
SCALE 1/8" = 1'-0"



JOB START DESCRIPTION	
PO #	DATE
COMMENTS	101 F
REVISION	
DATE	

A1.3

EXTERIOR SIDE
ELEVATION

BAREFOOT DYE
TOWNHOMES
6-UNIT BUILDING


DATE	REVISION #	UPDATED BY
------	------------	------------

D·R·HORTON
America's Builder


NYSE
DHI

Copyright 2010, All Rights Reserved


URBAN
ARCHITECTURAL GROUP
704 S. 11th St.
11th Floor
Charlotte, NC 28202
Tel: 704.333.1111
Fax: 704.333.1112
www.urbanarchitect.com

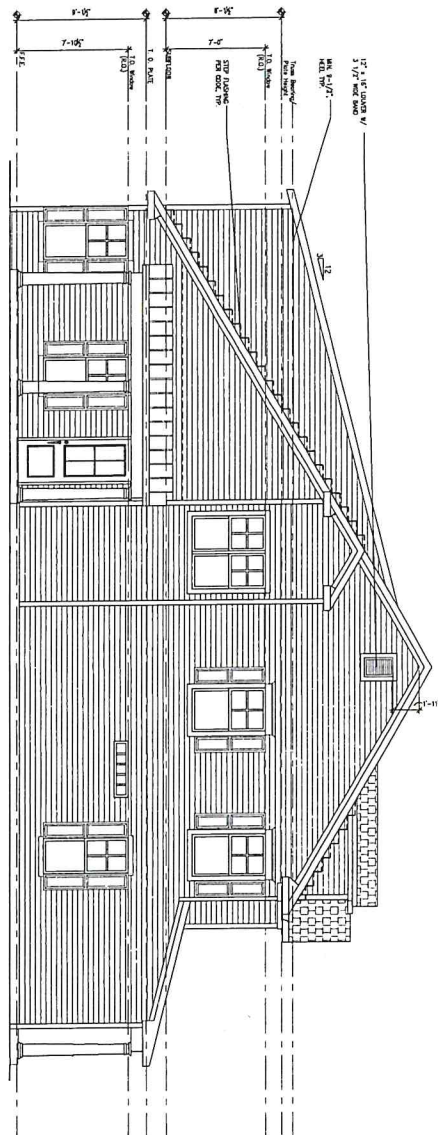

SIDE ELEVATION
SCALE 1/4" = 1'-0"

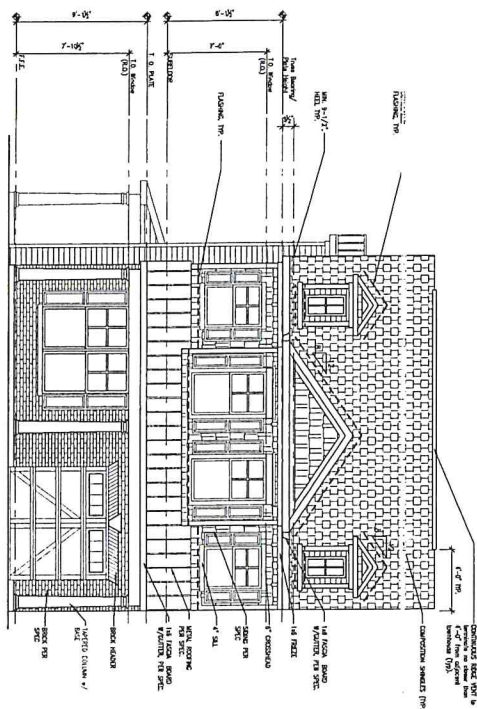

FRONT ELEVATION "C"
SCALE 1/4" = 1'-0"

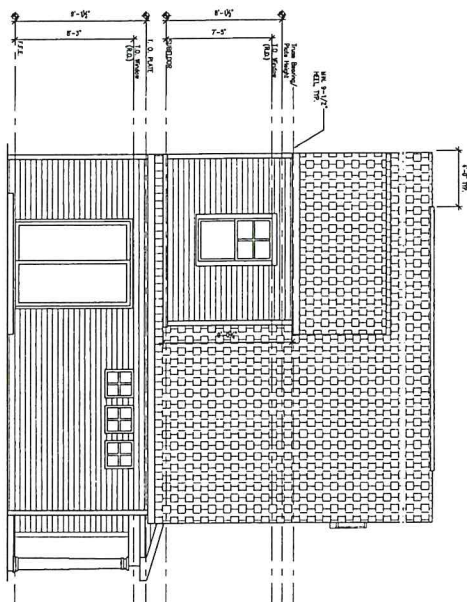

REAR ELEVATION
SCALE 1/4" = 1'-0"

JOB START DESCRIPTION	
DATE	1/1/18
PROJECT NO.	2018-01
SHEET NUMBER	1.1
REVISION	

KITTY HAWK	
DATE	1/1/18
PROJECT NO.	2018-01
SHEET NUMBER	1.1
REVISION	


EXTERIOR
ELEVATIONS



KITTY HAWK

DATE	REVISION #	UPDATED BY

D.R. HORTON
America's Builder
DRI NYSE

Copyright 2010, All Rights Reserved

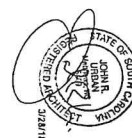

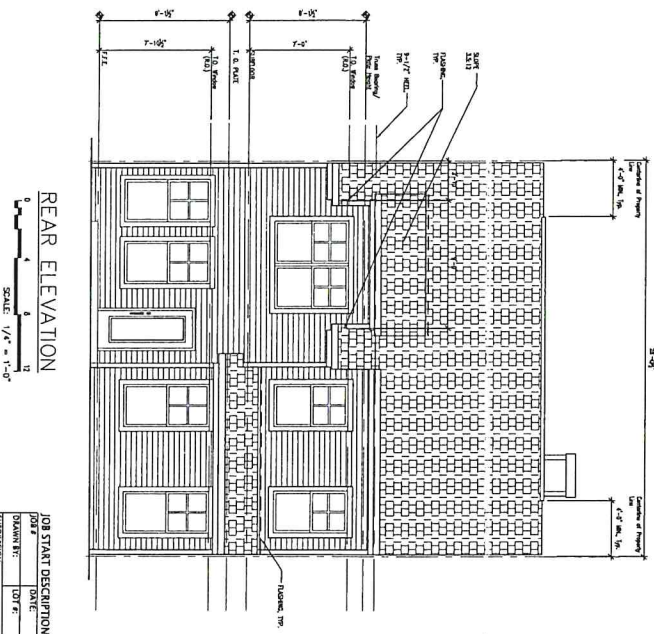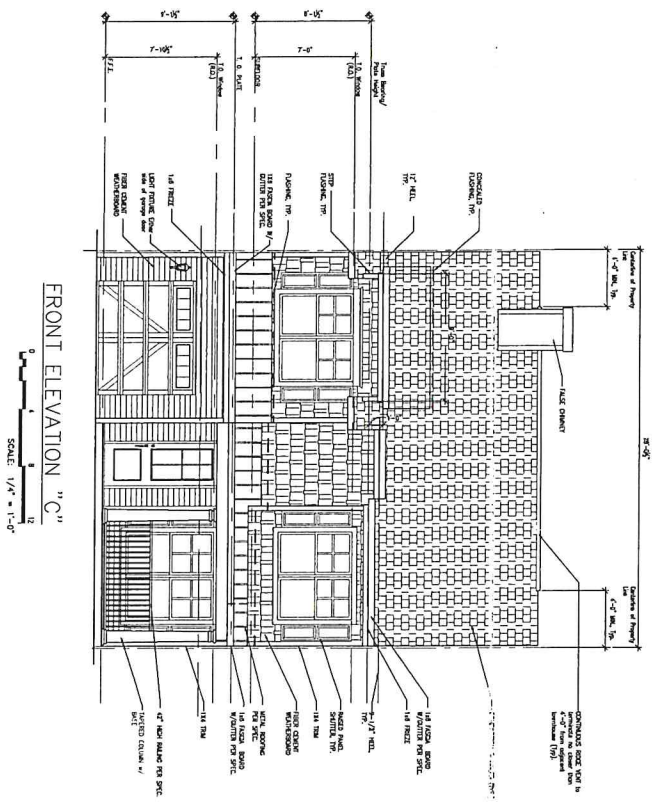

JOB START DESCRIPTION	
DATE	DATE
DESIGNER	DATE
REVISIONS	DATE
DATE	DATE

DATE 1/28/18
PROJECT NO. 2018-01
SHEET NUMBER
1.1

LINDERBERG
EXTERIOR ELEVATIONS

DATE

REVISION #

UPDATED BY

D.R. HORTON

PHI NYSE

America's Builder

Copyright 2010, All Rights Reserved


URBAN

ARCHITECTURAL GROUP

705 BELLEVILLE RD. SUITE 100


WILMINGTON, NC 28403

919.733.1111

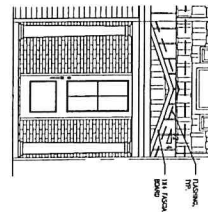


ELEVATION "D"

SCALE 1/4" = 1'-0"

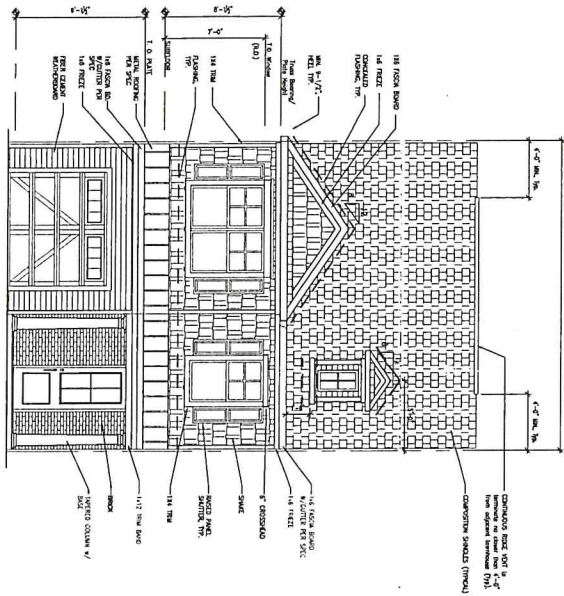

FRONT ELEVATION "C"

SCALE 1/4" = 1'-0"

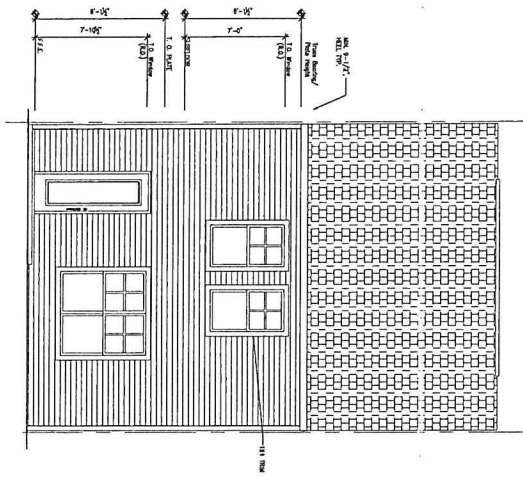

REAR ELEVATION

SCALE 1/4" = 1'-0"



JOB START DESCRIPTION	
DATE	10/1/13
DESIGNER	JOH R
INTERVIEWER	JOH R
EDITOR	

DATE	10/1/13
PROJECT NO.	2013-53
SHEET NUMBER	1.1

AVIATOR
EXTERIOR
ELEVATIONS

DATE	REVISION #	UPDATED BY:

D.R. HORTON **PHI**
America's Builder **NYSE**

Copyright 2010, All Rights Reserved





DATE: 3/28/18

PROJECT NO.: 2016-93

SHEET NUMBER:

A2.1


**BAREFOOT DYE
TOWNHOMES
6-UNIT BUILDING**

CONCRETE LAYOUT PLAN


D·R·HORTON **DHI**
NYSE
America's Builder

Copyright 2010, All Rights Reserved



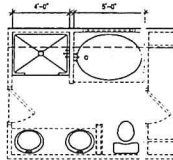

M. BATH OPTION
SCALE 1/4" = 1'-0"

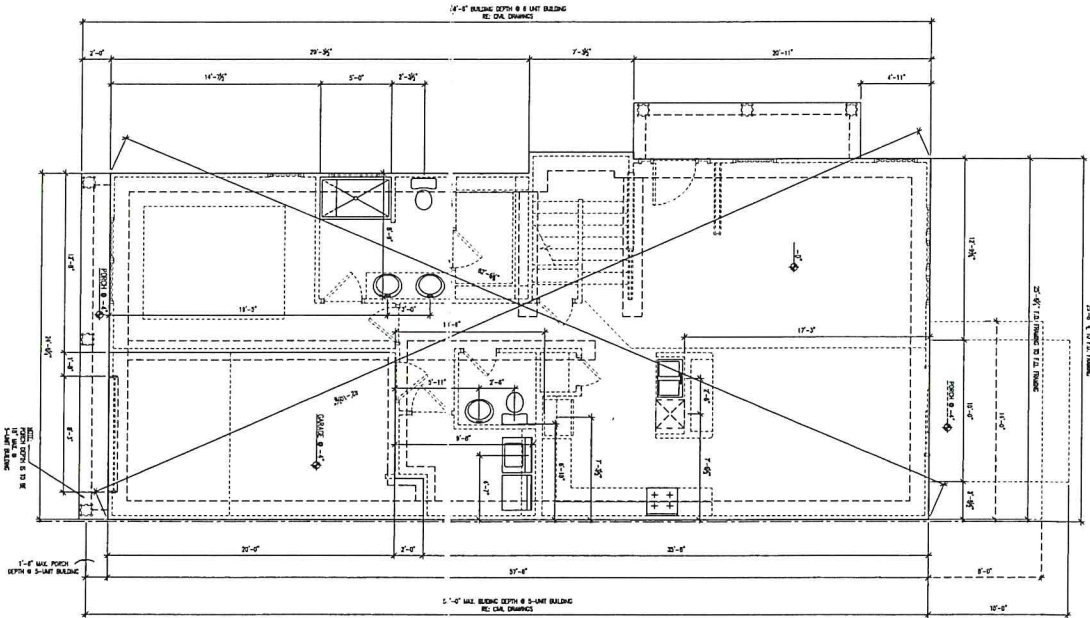

CONCRETE LAYOUT
SCALE 1/4" = 1'-0"

JOB START DESCRIPTION	
DATE	DATE
DRAWN BY	DATE
CHECKED BY	DATE
DATE	DATE

DATE 3/28/18
PROJECT NO. 2018-01
SHEET NUMBER
2.1

CONCRETE
LAYOUT PLAN

KITTY HAWK

DATE	REVISION #	UPDATED BY

D.R. HORTON
America's Builder



DHI
NYSE

Copyright 2010, All Rights Reserved



URBAN

ARCHITECTURAL GROUP
1111 BROADWAY, SUITE 200
NEW YORK, NY 10003
TEL: 212.677.1111
WWW.URBANARCHITECTS.COM

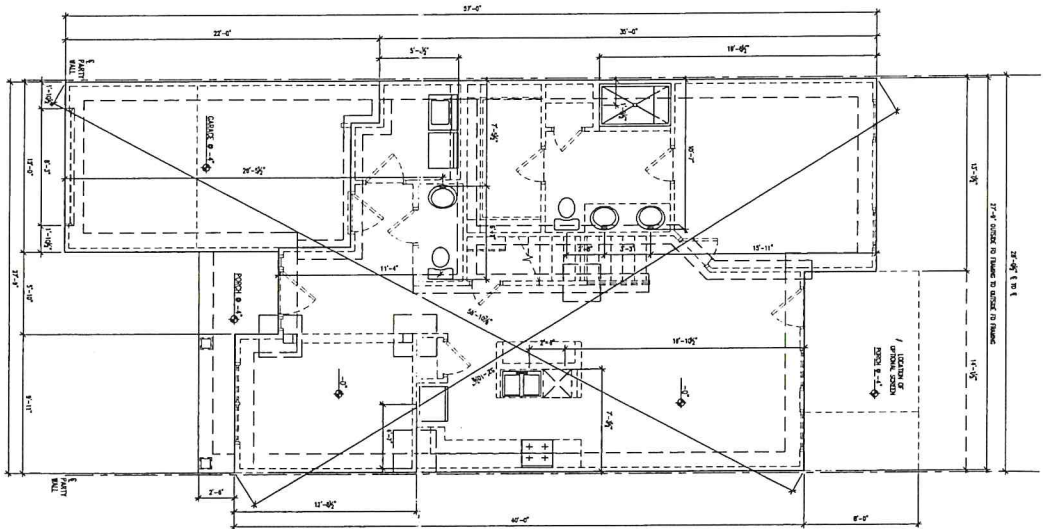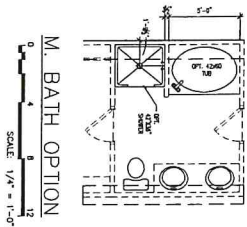

JOB START DESCRIPTION	
DATE	DATE
DESIGNER	DATE
REVISION	DATE
NOTES	

DATE: 3/13/14
PROJECT NO: 2014-31
SHEET NUMBER
2.1

CONCRETE
LAYOUT PLAN

LINDERBERG

DATE	REVISION #	UPDATED BY:


D.R. HORTON **DHI**
NYSE
America's Builder

Copyright 2010, All Rights Reserved

URBAN

ARCHITECTURAL GROUP

724 E. 13th St. Suite 200
Columbia, SC 29202
803.733.1313
www.urbanarchitect.com

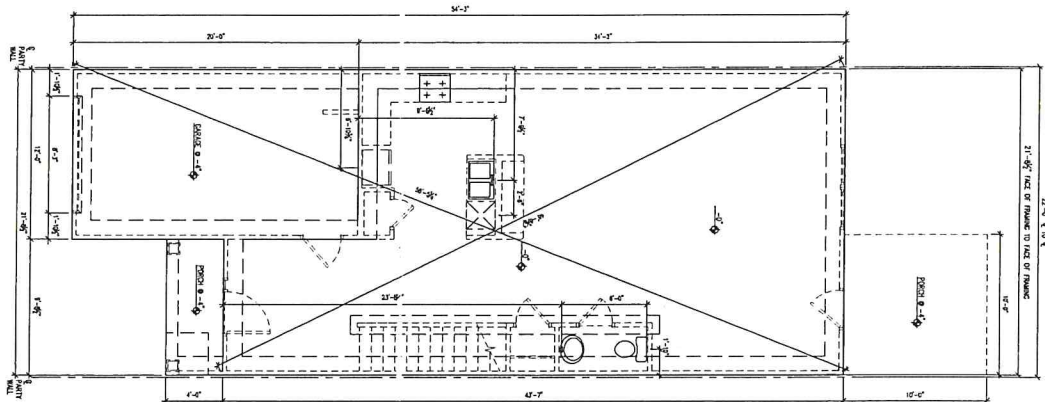

CONCRETE LAYOUT
SCALE 1/4" = 1'-0"



JOB START DESCRIPTION	
DATE	DATE
ISSUED BY	ISSUED BY
REVISION	REVISION
DATE	DATE

DATE 12/27/15
PROJECT NO. 2016-93
SHEET NUMBER
2.1

CONCRETE
LAYOUT PLAN

AVIATOR

DATE	REVISION #	UPDATED BY:

D-R HORTON **DHI NYSE**
America's Builder

Copyright 2010, All Rights Reserved

