



LEFT SIDE ELEVATION

SCALE 1/8" = 1'-0"

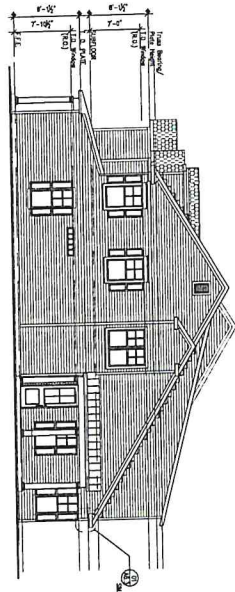

RIGHT SIDE ELEVATION

SCALE 1/8" = 1'-0"

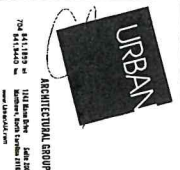

D·R·HORTON
America's Builder


Copyright 2010, All Rights Reserved

JOB START DESCRIPTION	
OWNER	DRH
DESIGNER	UR
DATE	10/17
BY	UR


DATE: 1/28/14
PROJECT NO: 2010-31
SHEET NUMBER
A1.3

EXTERIOR SIDE
ELEVATION

BAREFOOT DYE
TOWNHOMES
3-UNIT BUILDING

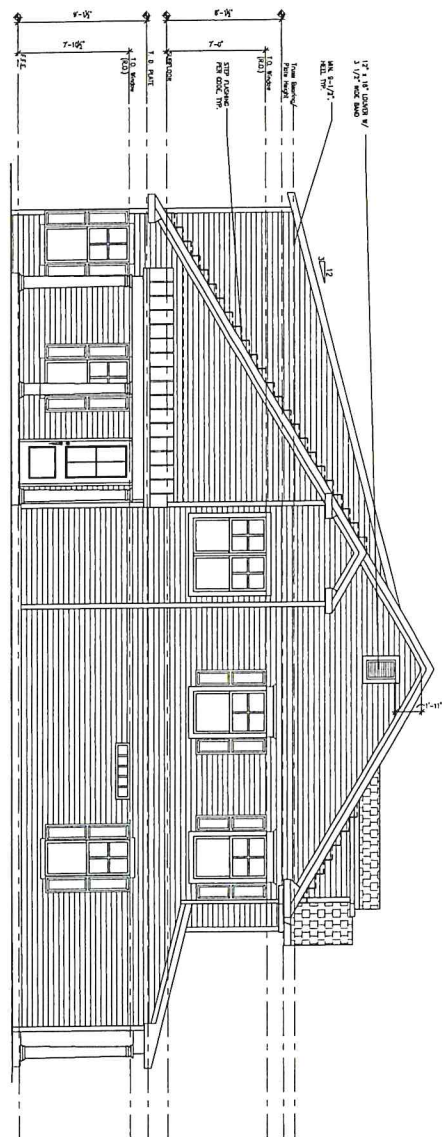

SIDE ELEVATION

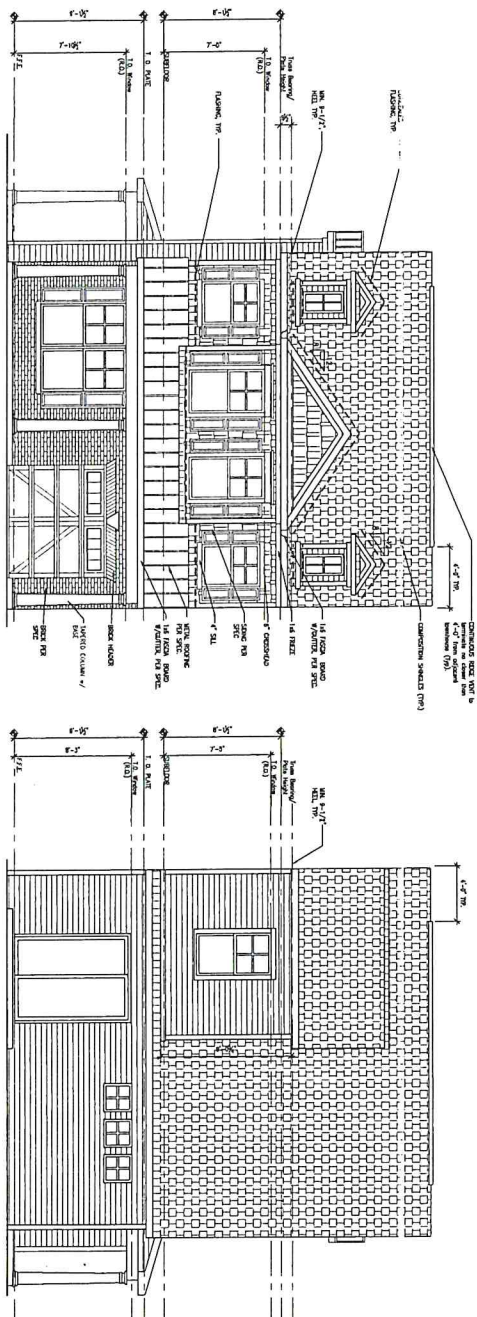


FRONT ELEVATION "C"



REAR ELEVATION



JOB START DESCRIPTION	
JOB #	DATE
DESIGN BY:	LOT #:
SUBDIVISION:	
BUTTE:	

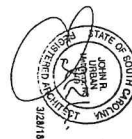


ARCHITECTURAL GROUP
541.1839 IN 1142 Blvd Doha Suite 220
704 841.8440 W Matthews, North Carolina 28133
www.litabuild.com

D·R·HORTON **DHI**
NYSE
America's Builder

Copyright 2010. All Rights Reserved

[illegible]

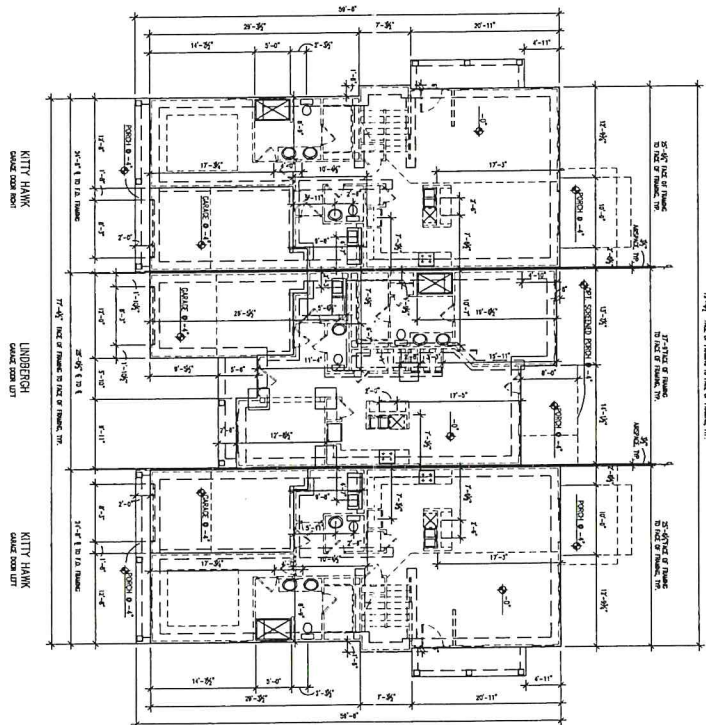

CONCRETE LAYOUT PLAN

0 2 4 8 12
SCALE: 1/8" = 1'-0"

JOB START DESCRIPTION	
DATE	DATE
BY	BY
REVISION	REVISION
DATE	DATE


DATE: 11/20/18
PROJECT NO: 2018-51
SHEET NUMBER
A2.1


CONCRETE
LAYOUT PLAN
BAREFOOT DYE
TOWNHOMES
3-UNIT BUILDING

DATE	REVISION #	UPDATED BY


D.R. HORTON
America's Builder

Copyright 2010, All Rights Reserved

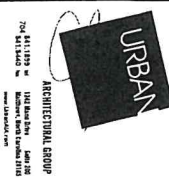

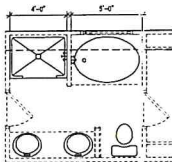

JOB START DESCRIPTION	
JOB #	DATE:
DRAWN BY:	LOT #:
SUBDIVISION:	
BUYER:	

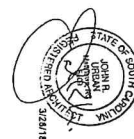

ARCHITECTURAL GROUP
241.1839 W 704
241.8440 W
1214 Main Drive Suite 100
Madison, North Carolina 27103
www.athensarch.com



URBAN
ARCHITECTS

D·R·HORTON **DHI**
NYSE
America's Builder

Copyright 2010. All Rights Reserved

DATE	REVISION #	UPDATED BY:
------	------------	-------------

KITTY HAWK




CONCRETE LAYOUT PLAN

DATE: 3/28/18

SHEET NUMBER:

SHEET NUMBER

2.1

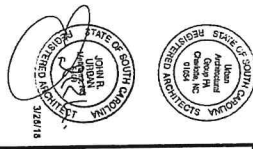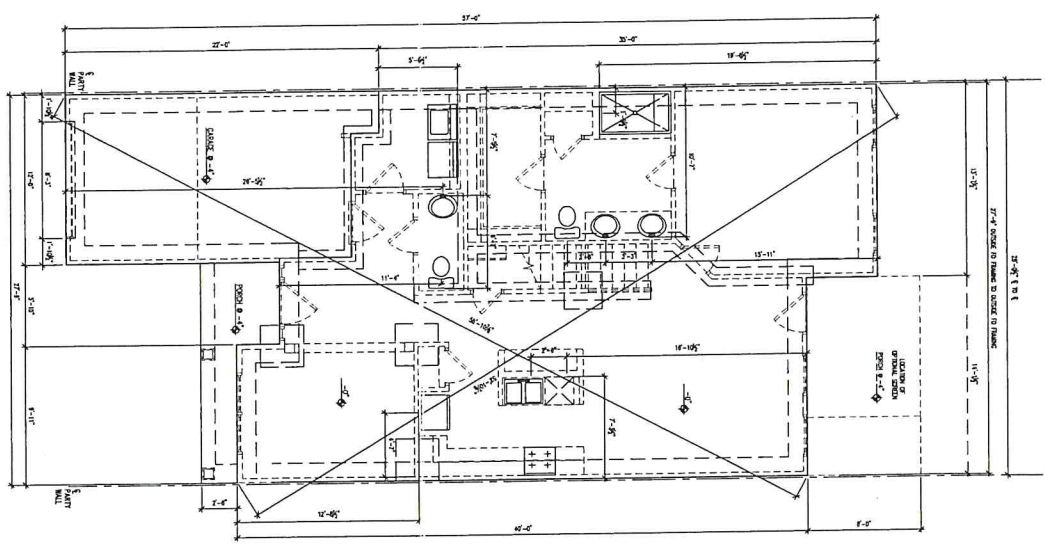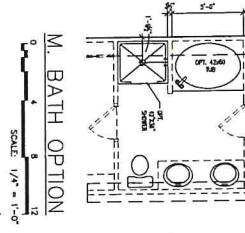

JOB START DESCRIPTION	
DATE	10/1/11
DESCRIPTION	CONCRETE LAYOUT PLAN
DATE	10/1/11

CONCRETE LAYOUT PLAN

LINDBERGH

DATE 1/24/11

PROJECT NO. 1015-11

SHEET NUMBER

2.1

D.R. HORTON

America's Builder

Copyright 2010, All Rights Reserved

PHI

NYSE

URBAN


ARCHITECTURAL GROUP

704 E. 10th St. Suite 100

Fort Worth, TX 76102

Phone: 817.342.1111

www.urbanarchitect.com

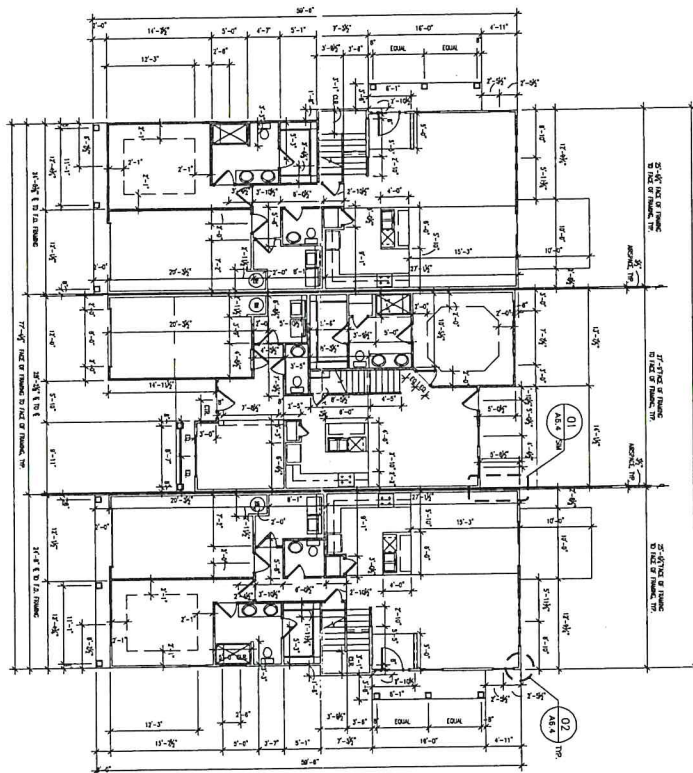

FIRST FLOOR PLAN

SCALE: 1/8" = 1'-0"

JOB START DESCRIPTION	
DATE	10/1/11
PROJECT NO.	2010-11
SHEET NUMBER	101 F.
REVISION	
DATE	

A3.1


FIRST FLOOR PLAN

BARFOOT DYE
TOWNHOMES
3-UNIT BUILDING


DATE	REVISION #	UPDATED BY

D.R. HORTON
America's Builder

Copyright 2010, All Rights Reserved

 

URBAN
ARCHITECTURAL GROUP
1415 Main Street, Suite 200
Columbia, SC 29201
704.1.1339
704.1.1340
urbanarchitectural.com

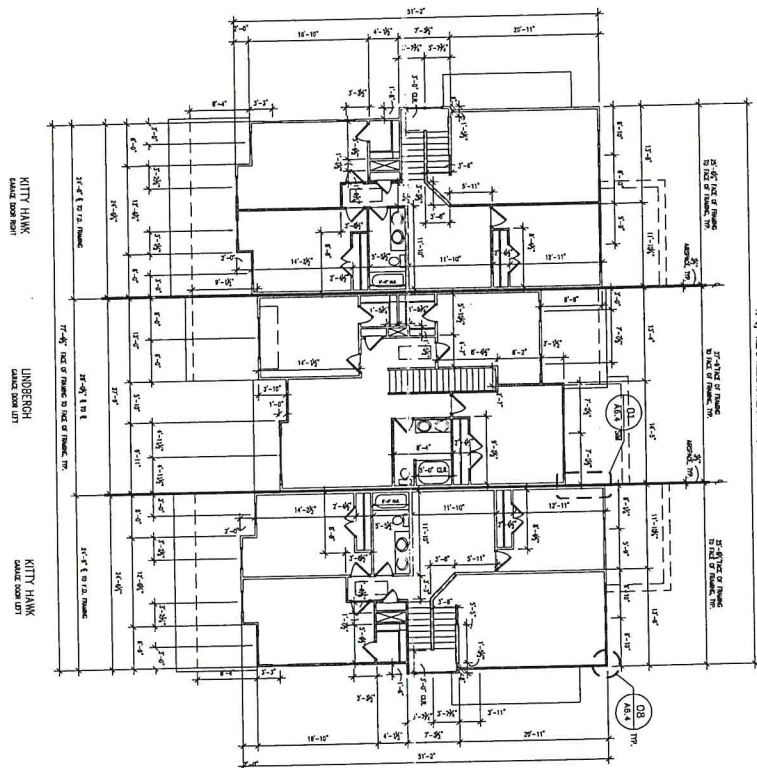

SECOND FLOOR PLAN

SCALE: 1/8" = 1'-0"

JOB START DESCRIPTION	
DATE	
PROJECT NO.	2016-93
SHEET NUMBER	
DESIGNER	LOT 6
CONTRACTOR	
REVISION	

A3.2

SECOND FLOOR PLAN





BAREFOOT DYE
TOWNHOMES
3-UNIT BUILDING

DATE	REVISION #	UPDATED BY:

D-R HORTON **DHI**
America's Builder NYSE

Copyright 2010, All Rights Reserved



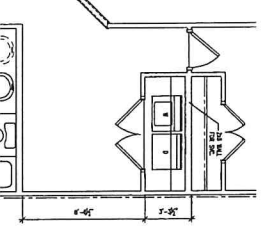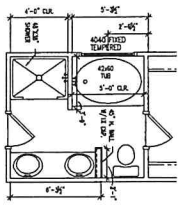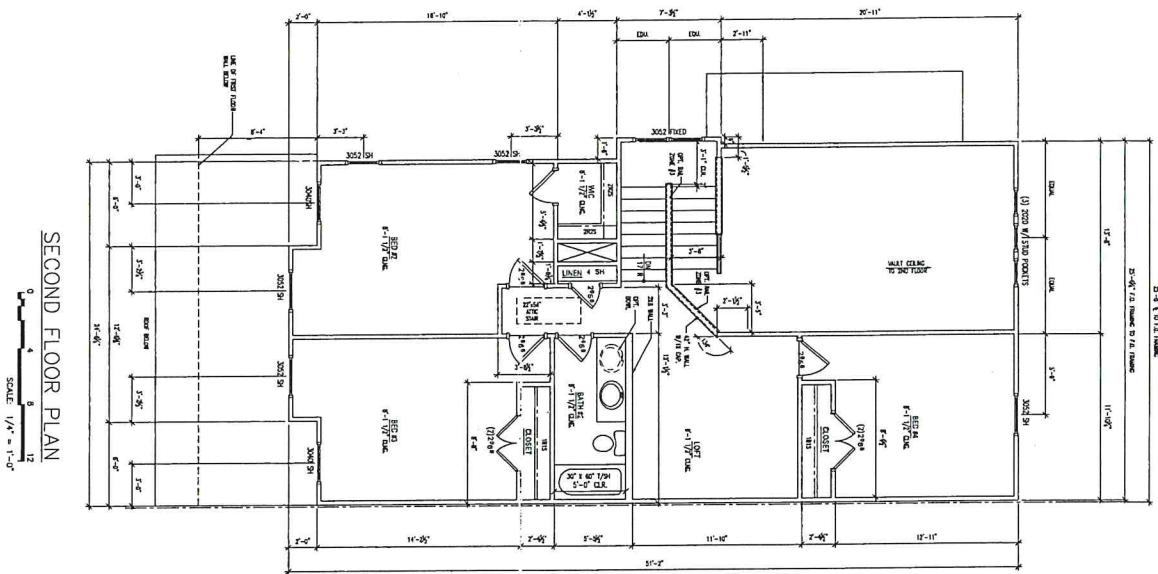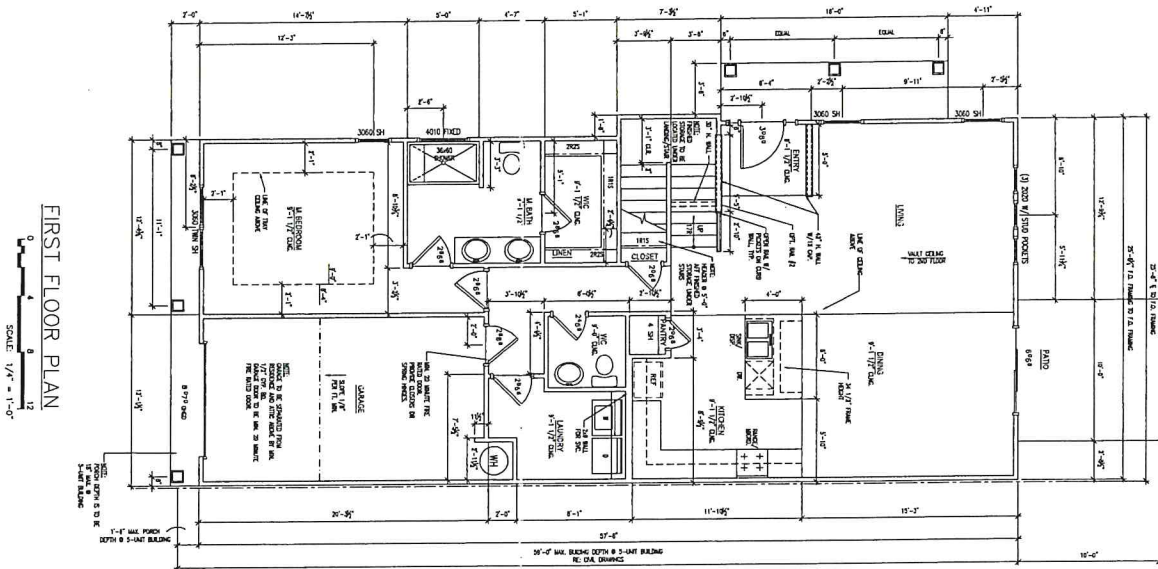

GENERAL NOTES AND LEGEND

1. PLATE HEADS ARE AT 9'-1 1/2" @ 1ST FLOOR AND @ 8'-1 1/2" @ 2ND FLOOR.
2. ALL DOORS TO BE CENTERED IN OPENING, OR CUTS FROM CENTER 4"

JOB START DESCRIPTION	
JOB #	DATE
DRAWN BY:	LOT #:
SUBDIVISION:	
BUYER:	

[illegible]

D·R·HORTON **DHI**
America's Builder **NYSE**

Copyright 2010. All Rights Reserved





ARCHITECTURAL GROUP
641.1809 m 1142 Wood Drive Suite 200
704 641.8440 m Matthews, North Carolina 28105



Copyright 2010. All Rights Reserved


**SCREENED PORCH
OPTIONS**

3.2

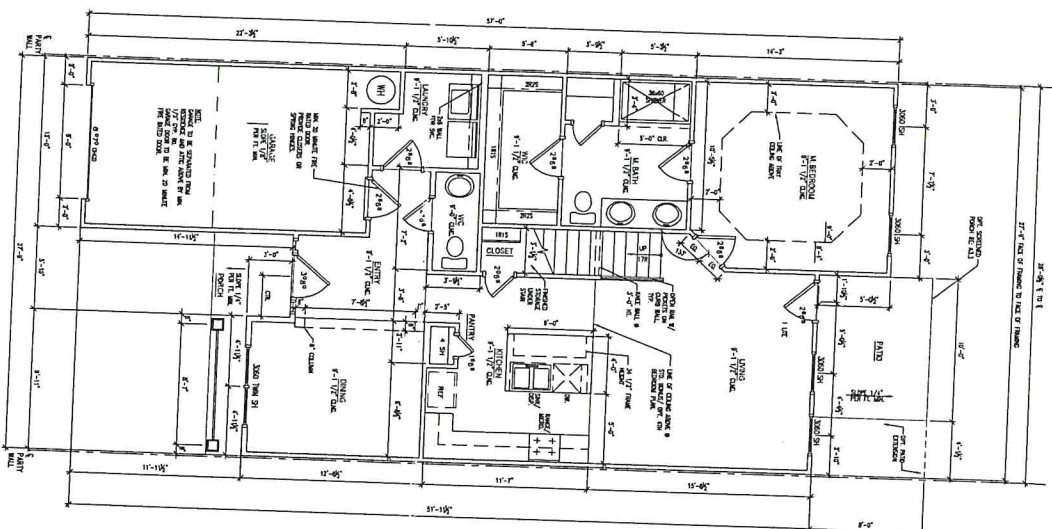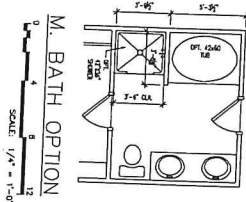

GENERAL NOTES AND LEGEND

1. ALL WORK SHALL BE IN ACCORDANCE WITH THE 2015 INTERNATIONAL RESIDENTIAL CODE (IRC) AND THE 2015 INTERNATIONAL MECHANICAL AND PLUMBING CODE (IMC).
2. ALL WORK SHALL BE DONE IN ACCORDANCE WITH THE 2015 INTERNATIONAL ELECTRICAL CODE (IEC).
3. ALL WORK SHALL BE DONE IN ACCORDANCE WITH THE 2015 INTERNATIONAL FIRE AND SAFETY CODE (IFSC).

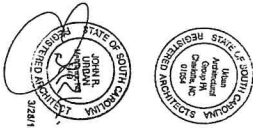


JOB START DESCRIPTION	
DATE	DATE
BY	BY
CHECKED BY	CHECKED BY
DATE	DATE
BY	BY

DATE	1/2/2018
PROJECT NO.	2018-01
SHEET NUMBER	3.1


D.R. HORTON **PHI**
America's Builder **NYSE**

Copyright 2010, All Rights Reserved



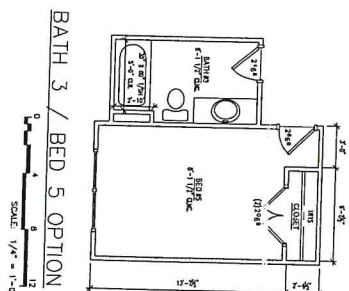

- GENERAL NOTES AND LEGEND**
1. PLATE HEIGHTS ARE AT 9'-1 1/2" @ 1ST FLOOR AND @ 8'-1 1/2" @ 2ND FLOOR.
 2. ALL DOORS TO BE CENTERED IN OPENING, OR OFFSET TOWARD CORNER 4"

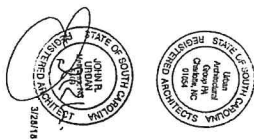




1443 Main Drive Suite 200
Middletown, North Carolina 27620
www.Usbroadband.com

D·R·HORTON **DHI**
NYSE
America's Builder

Copyright 2010. All Rights Reserved

JOB START DESCRIPTION	
JOB #	DATE:
DRAWN BY:	LOT #:
SUBDIVISION:	
EUTLE:	

[illegible]

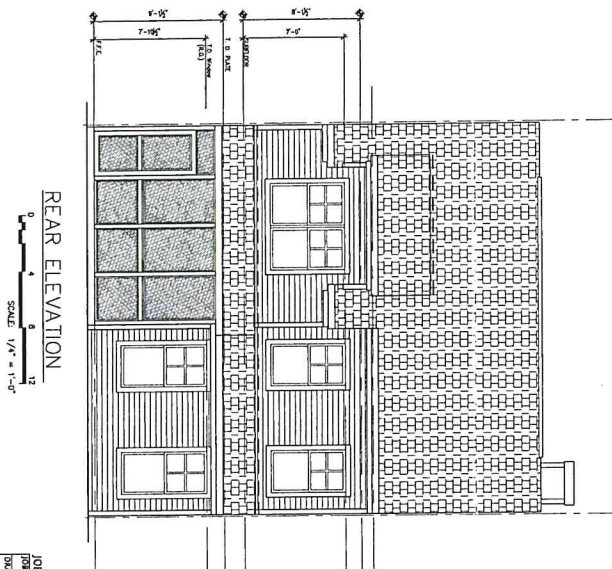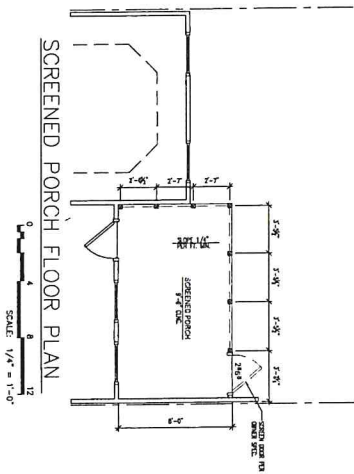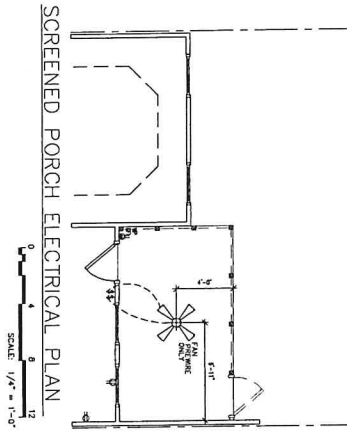

LOG START DESCRIPTION
FOR DATE
DESIGN BY
CHECKED BY
DATE

3.3

SCREENED PORCH
OPTIONS


LINDBERGH

D·R·HORTON **DH NYSE**
America's Builder

Copyright 2010, All Rights Reserved

704-841-3978
704-841-3442
ARCHITECTURAL GROUP
1012 Main St., Suite 200
Charlotte, NC 28202
www.drhorton.com



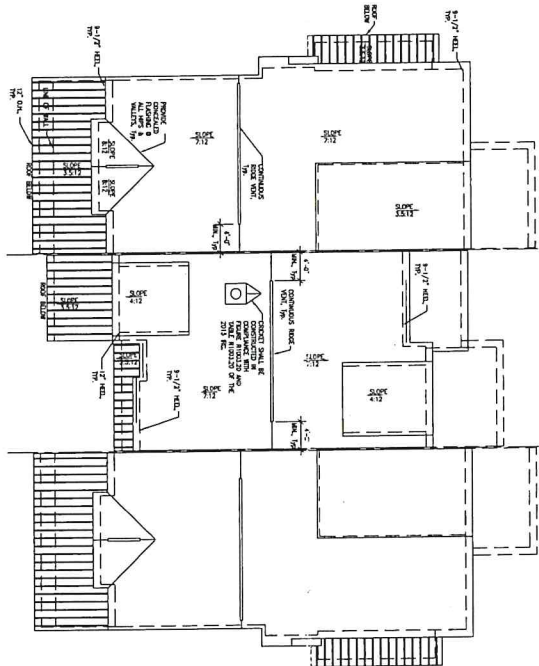

KITTY HAWK
DATE: 03/04/09

UNDEVELOPED
DATE: 03/04/09

KITTY HAWK
DATE: 03/04/09

ROOF PLAN
SCALE: 1/8" = 1'-0"

NOTE:
ROOF PLANS ARE
DISCREPANCY ONLY.
REFER TO ISSUED
CONSTRUCTION.

JOB START DISCUSSION	
DATE	DATE
DESIGNER	DATE
TRANSMISSION	DATE
DATE	DATE



D.R. HORTON
America's Builder

Copyright 2010, All Rights Reserved

URBAN

ARCHITECTURAL GROUP

704 S. 11th St.

1111 Main St.

1111 Main St.

1111 Main St.

BAREFOOT DYE
TOWNHOMES
3-UNIT BUILDING

ROOF PLAN

A4.1