

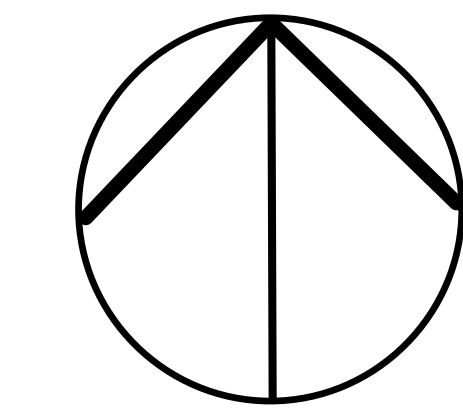


SHEET INDEX

- INDEX
- SHEET INDEX
- L-1.0 PUBLIC REALM/OPEN SPACE
- L-1.1 PUBLIC REALM/OPEN SPACE
- L-2.0 ENTRANCE AREA SITE PLAN
- L-2.1 ENTRANCE AREA PLANTING PLAN
- L-3.0 PLANTING BUILDING A
- L-3.1 PLANTING BUILDING B
- L-3.2 PLANTING BUILDING C
- L-3.3 PLANTING BUILDING D
- L-3.4 PLANTING BUILDING E
- L-3.5 PLANTING BUILDING F
- L-3.6 PLANTING BUILDING G
- L-3.7 PLANTING BUILDING H
- L-3.8 PLANTING BUILDING I
- L-3.9 PLANTING BUILDING J
- L-4.0 PLANTING DETAILS
- L-5.0 SPECIFICATIONS

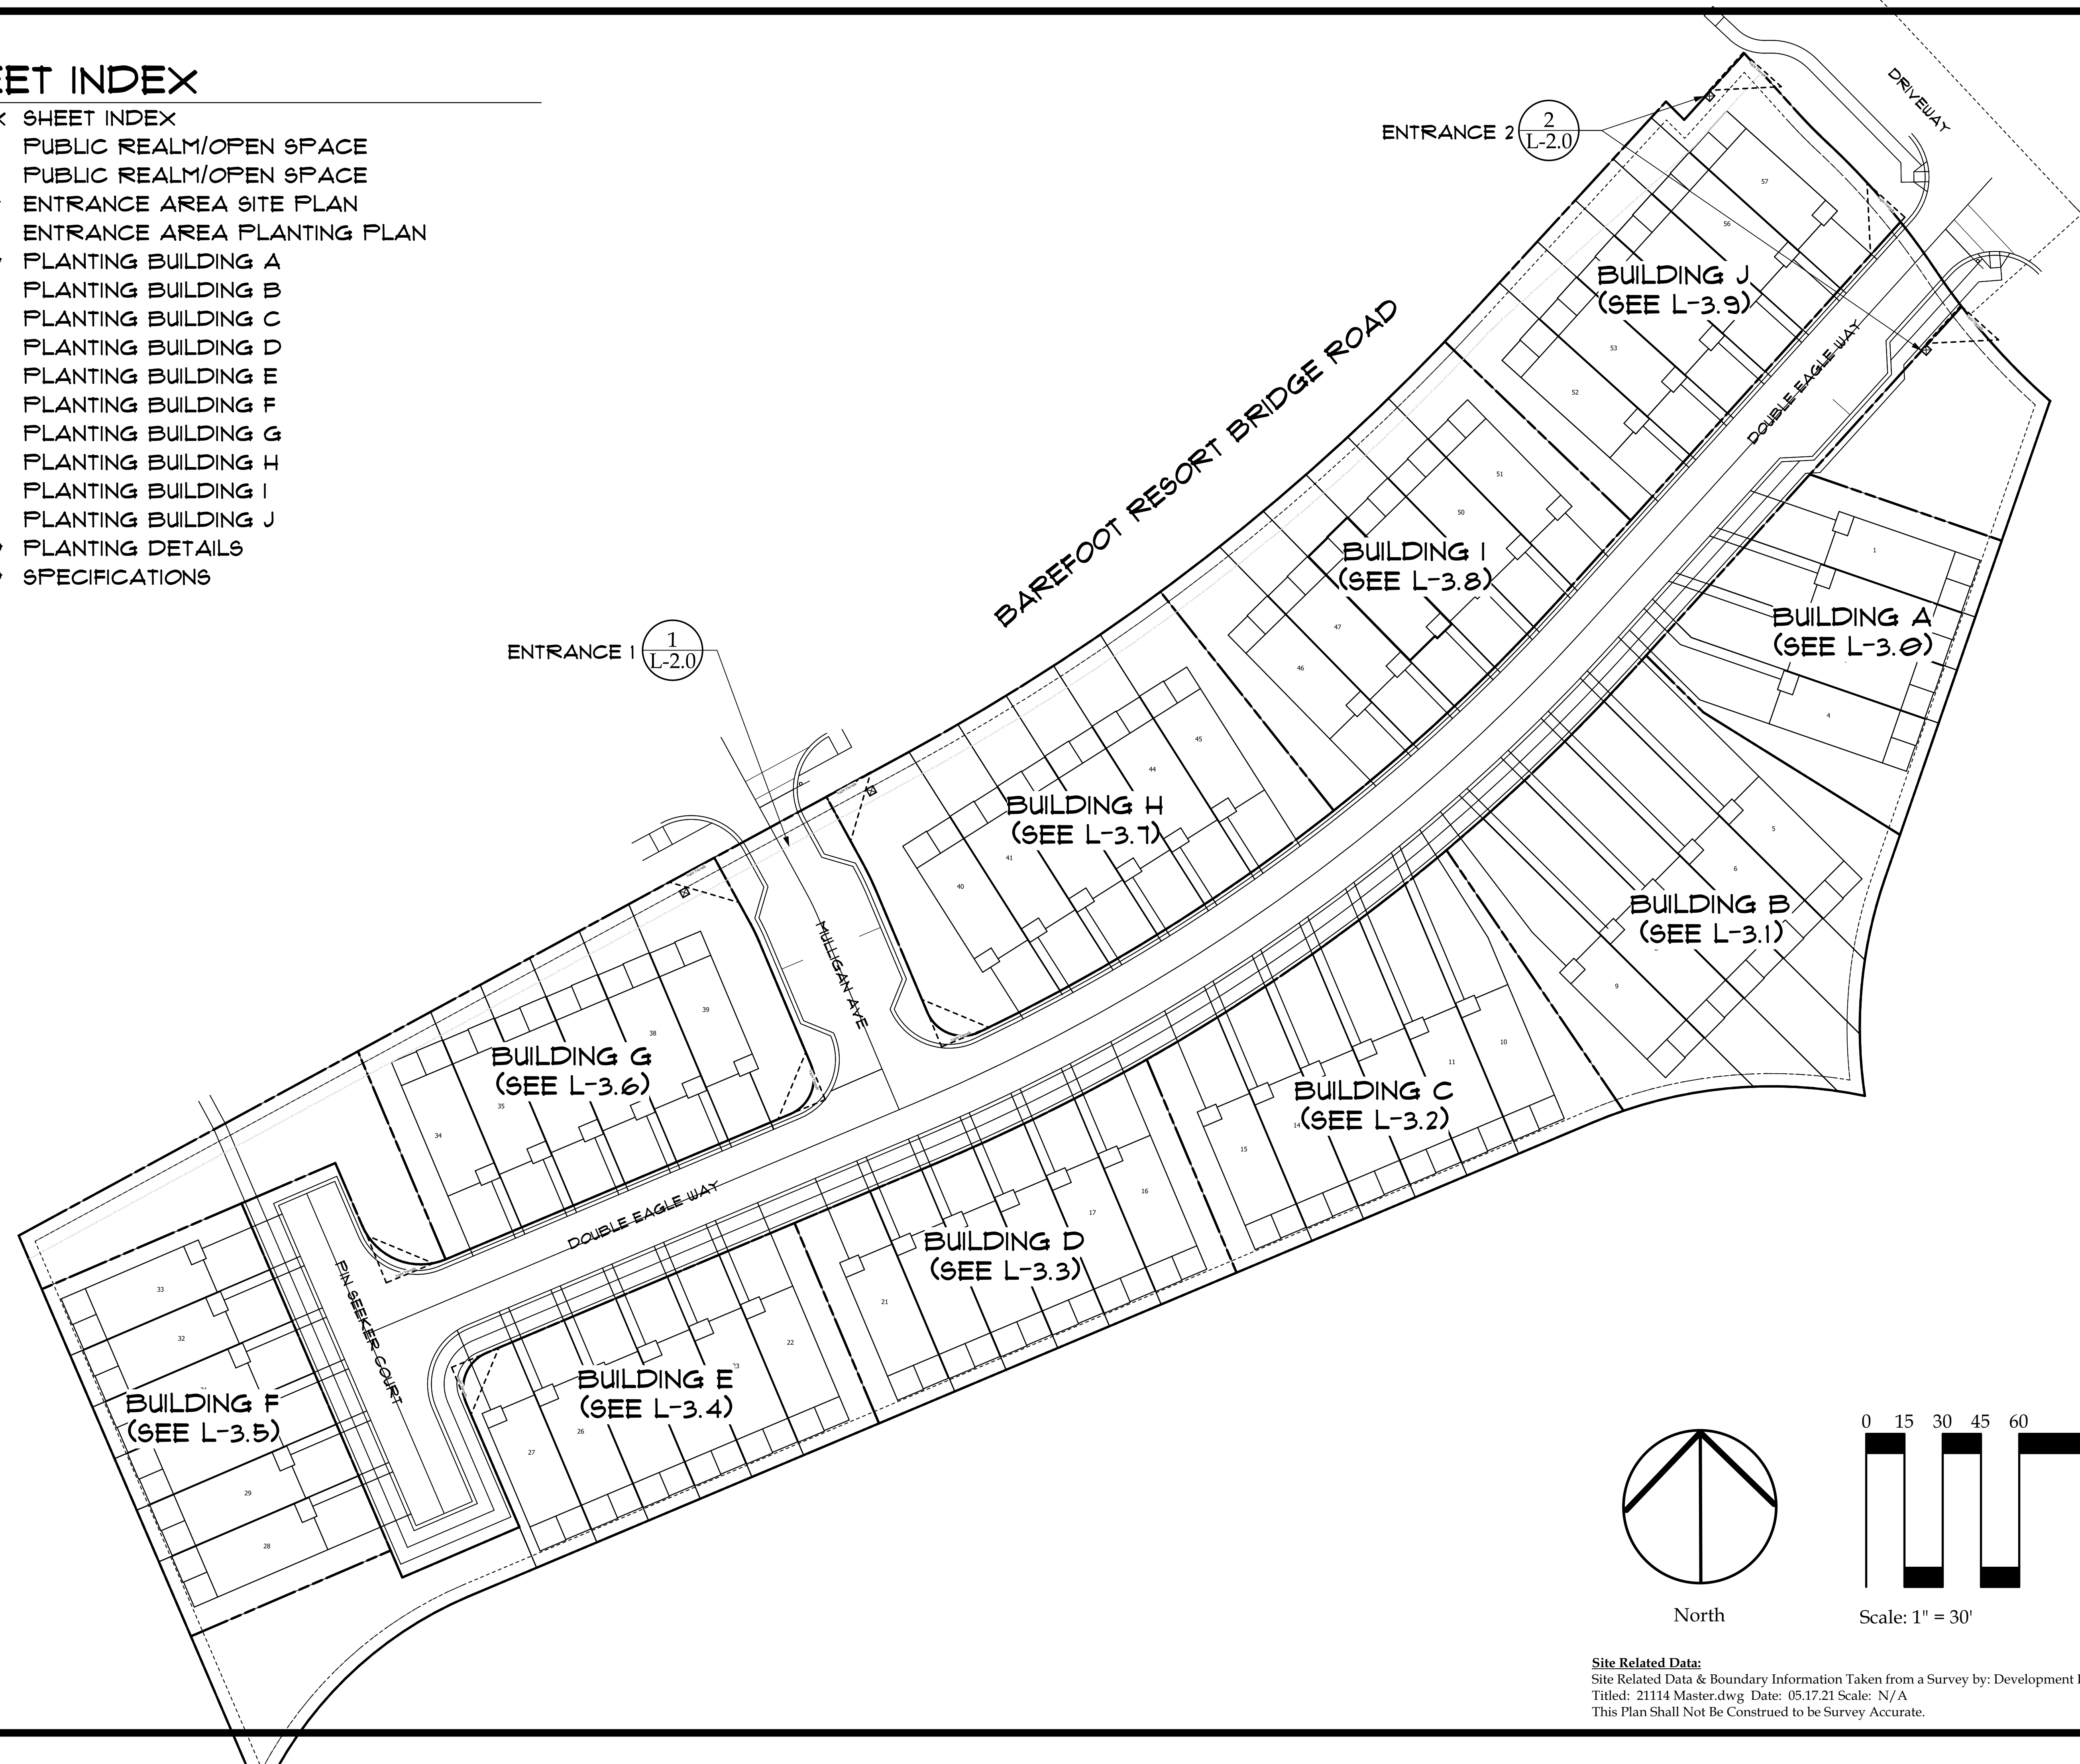

North

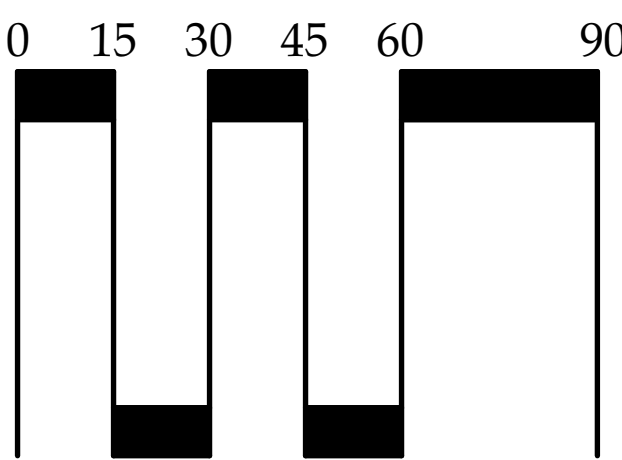

Scale: 1" = 30'

Site Related Data:
Site Related Data & Boundary Information Taken from a Survey by: Development Resource Group,LLC
Titled: 21114 Master.dwg Date: 05.17.21 Scale: N/A
This Plan Shall Not Be Construed to be Survey Accurate.

© 2022 ENVIRONMENTAL CONCEPTS, LLC

618 Chestnut Road
Suite 201
Myrtle Beach, SC 29572
843 692-9999 Fax 843 692-9899
www.environmentalconceptsllc.com

This drawing is an instrument of service and remains the property of ENVIRONMENTAL CONCEPTS, LLC. All Rights Reserved. It may not be used or reproduced in any manner without their written permission. Any infringement is subject to legal action. ENVIRONMENTAL CONCEPTS, LLC is a Registered Service Mark in South Carolina. Acceptance of these plans also constitutes acceptance of the Letter Of Agreement To Begin Work/Hourly Rates And General Conditions previously furnished to the Client.

PROJECT

Site Development Plans
Barefoot Towns
North Myrtle Beach • South Carolina
prepared for:
Pulte Group, Inc.

PROJECT NUMBER
21-039

RELEASE
Review

DATE
01/19/22

REVISIONS
03/14/22 Plan Update
03/29/22 Plan Update
06/03/22 Plan Update

SEALS

SHEET TITLE
Index

SHEET NUMBER
Index